
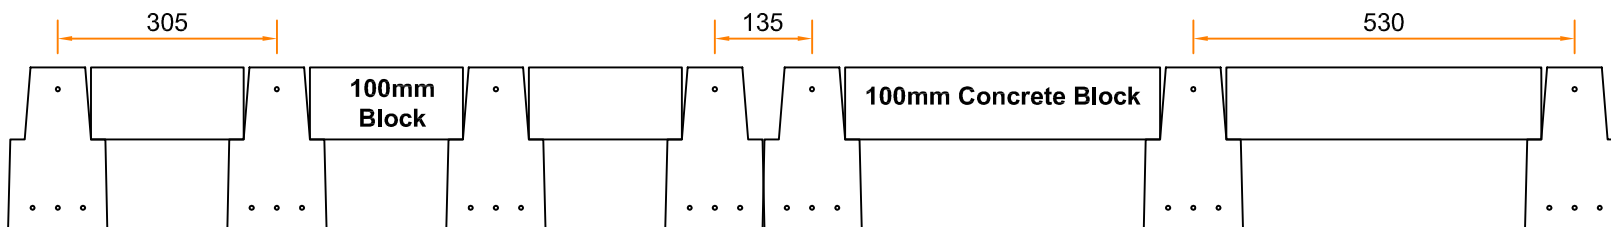
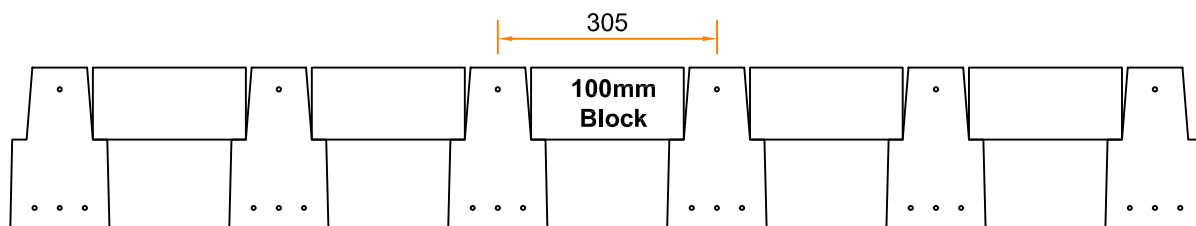
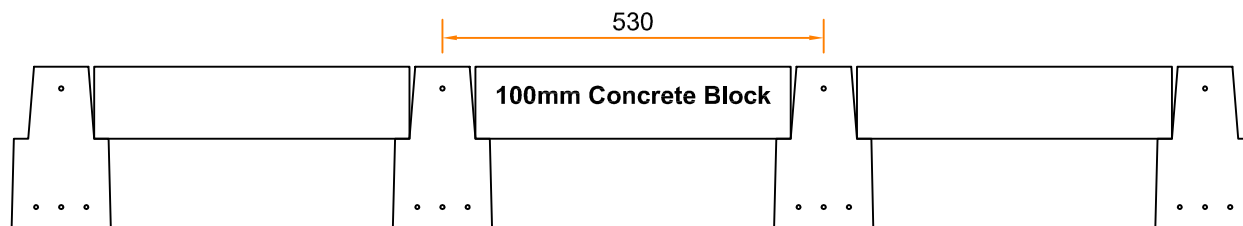
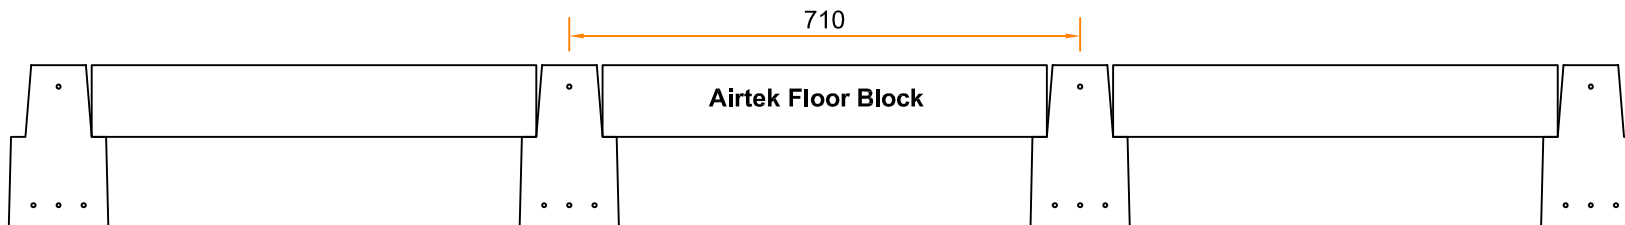


Depth of Beams

225MM

No of units on drawing

Notes
1. Sand / Cement to be used to infill all joints
2. For details of units, refer to separate schedule.

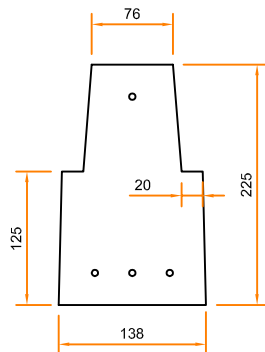

Loadings

Imposed KN/M²

Finishes KN/M²

Partitions KN/M²

It is the responsibility of the main contractor to notify ACP(Concrete)Ltd of any subsequent revisions which may affect this design.

Rev.	Dwn	Date
------	-----	------

Checked By

ACP (Concrete) Ltd

Risehow Industrial Estate
Flimby
MARYPORT
Cumbria
CA15 8PD

Tel:01900 814659 Fax:01900 816200

Job Title:

Drawn: GIR Scale: NTS Date: 15/02/11

Drawing No. **STD/TB/02** -